

POWER GRID COMPANY OF BANGLADESH LTD. (PGCB)


765 KV, 400 KV, 230 KV & 132 KV GRID NETWORK (EXISTING, U/C & PLANNED)

QF-SPL-14

LEGEND

	Existing	Ongoing	Planned
765 kV Line			
400 kV Line			
230 kV Line			
230kV UG Cable			
132 kV Line			
132kV UG Cable			
Substation			
HVDC BIB Station			
Thermal Power Plant			
Hydro Power Plant			
Renewable Plant			
Gas Field			

Plan up to 2028

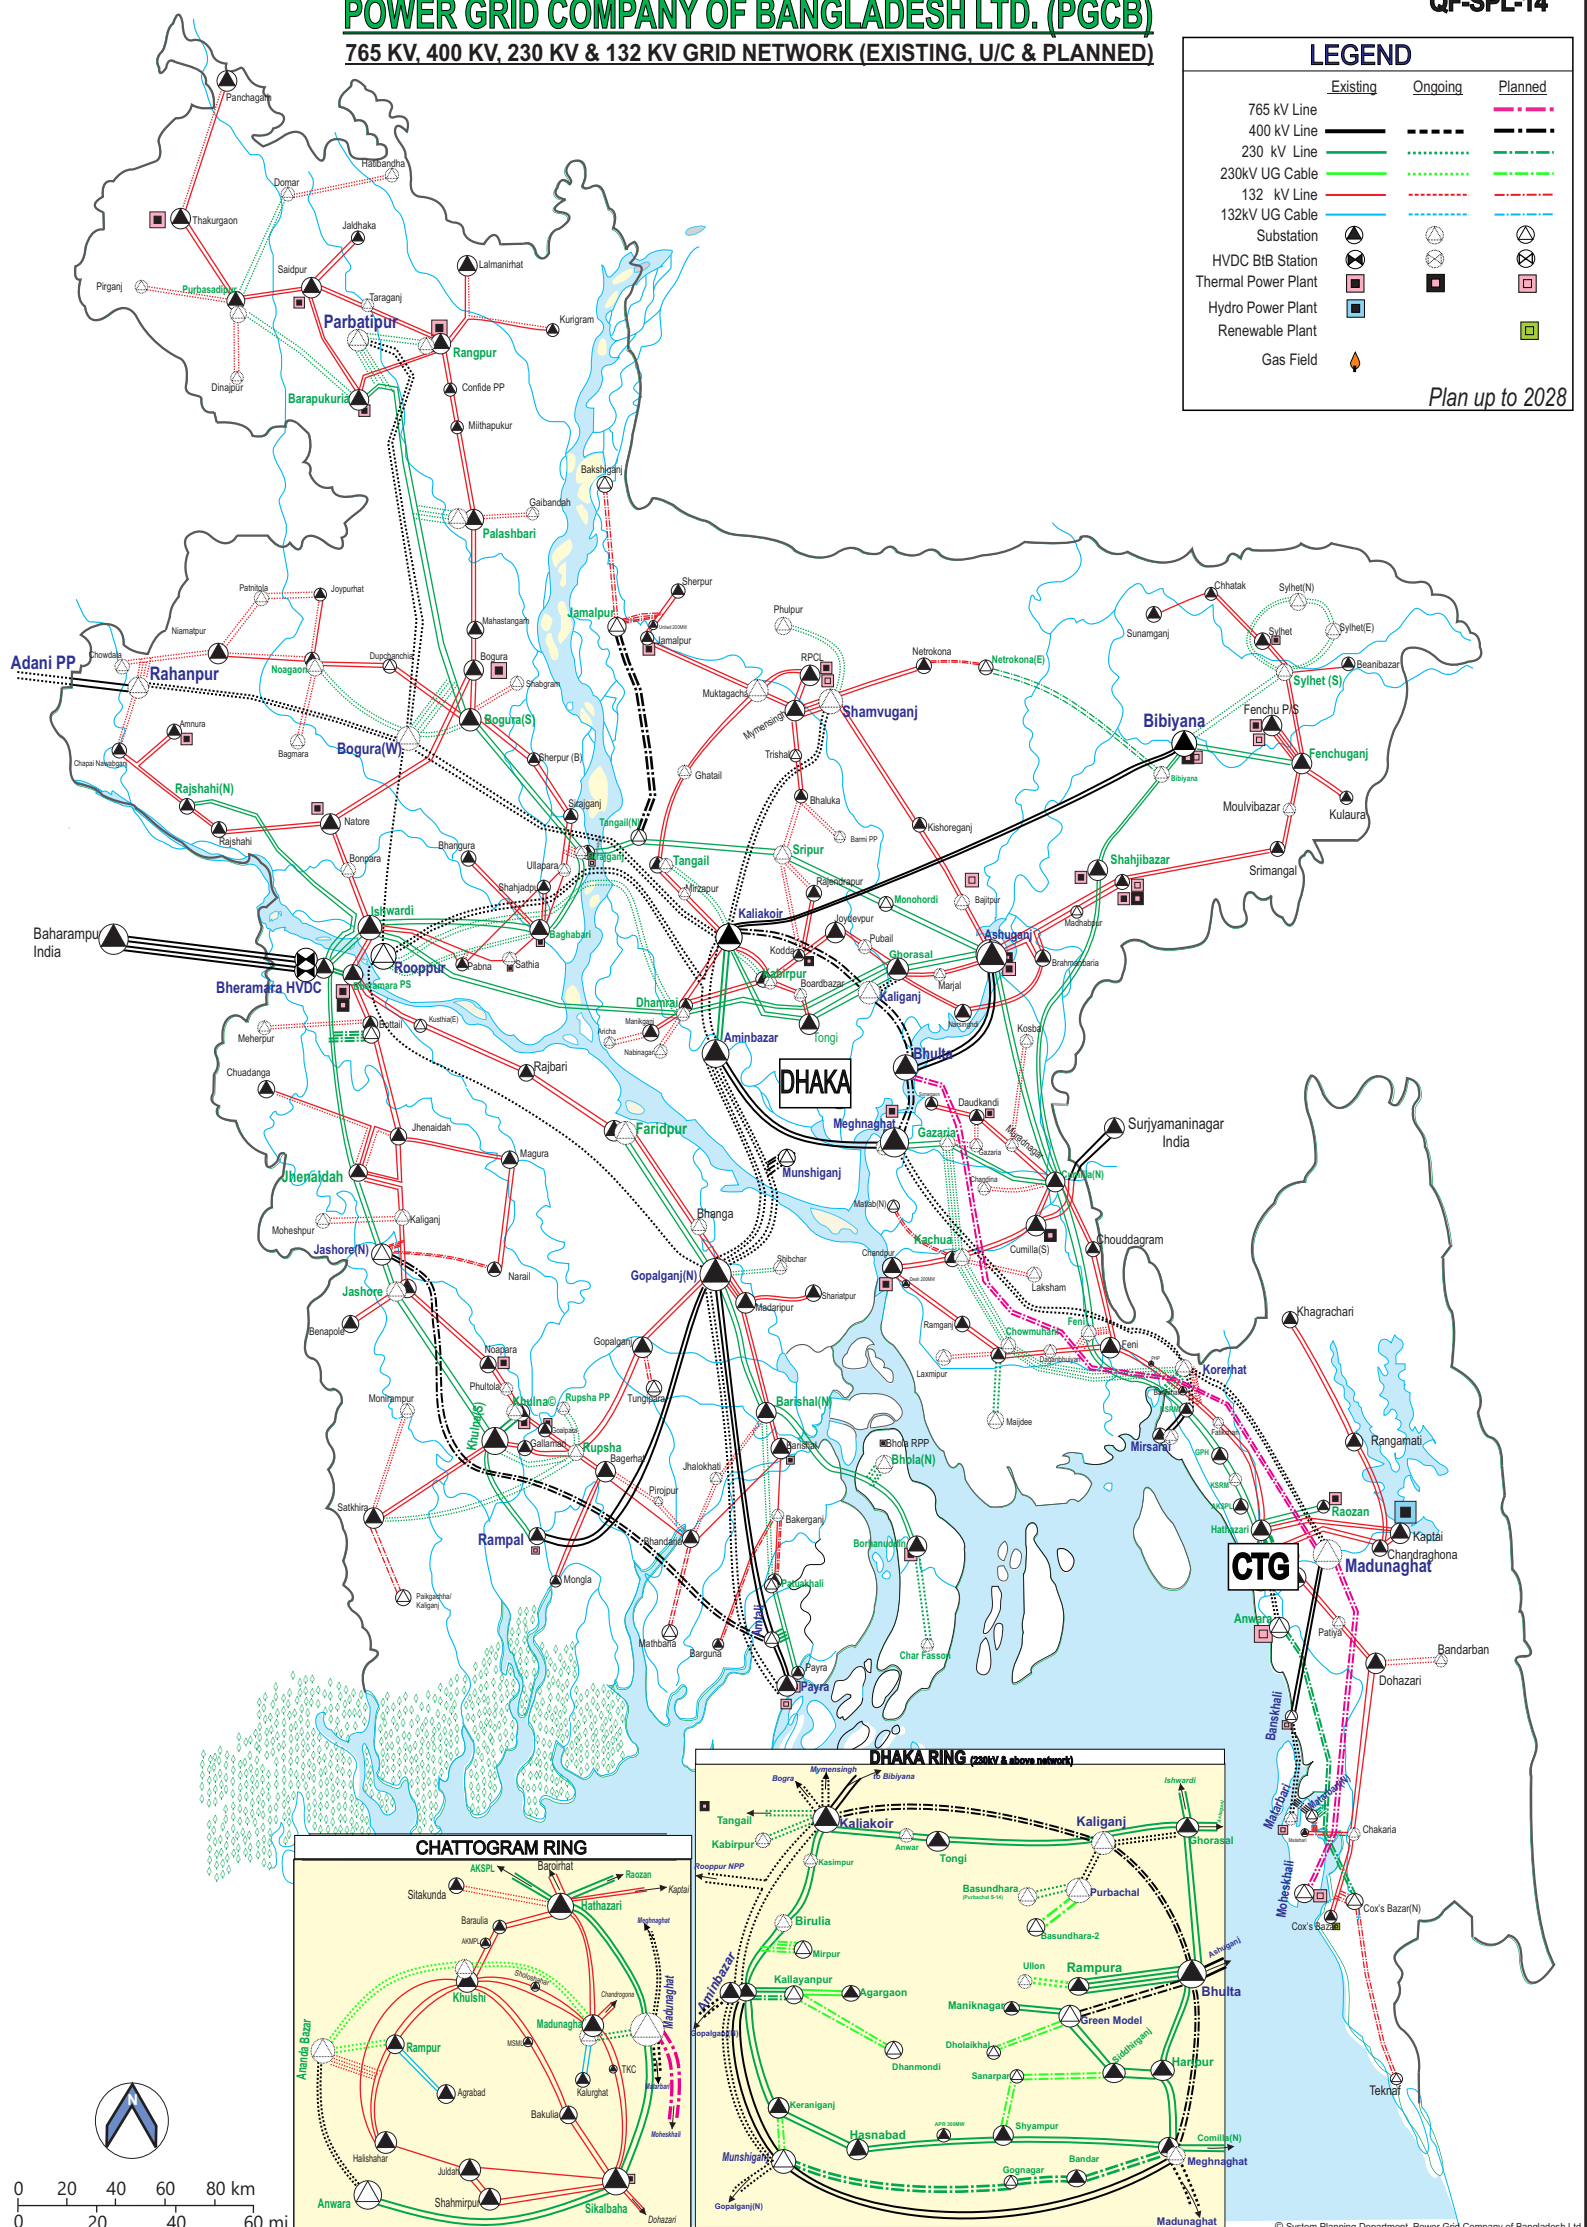

Adani PP

Baharampu India

DHAKA

CTG

